
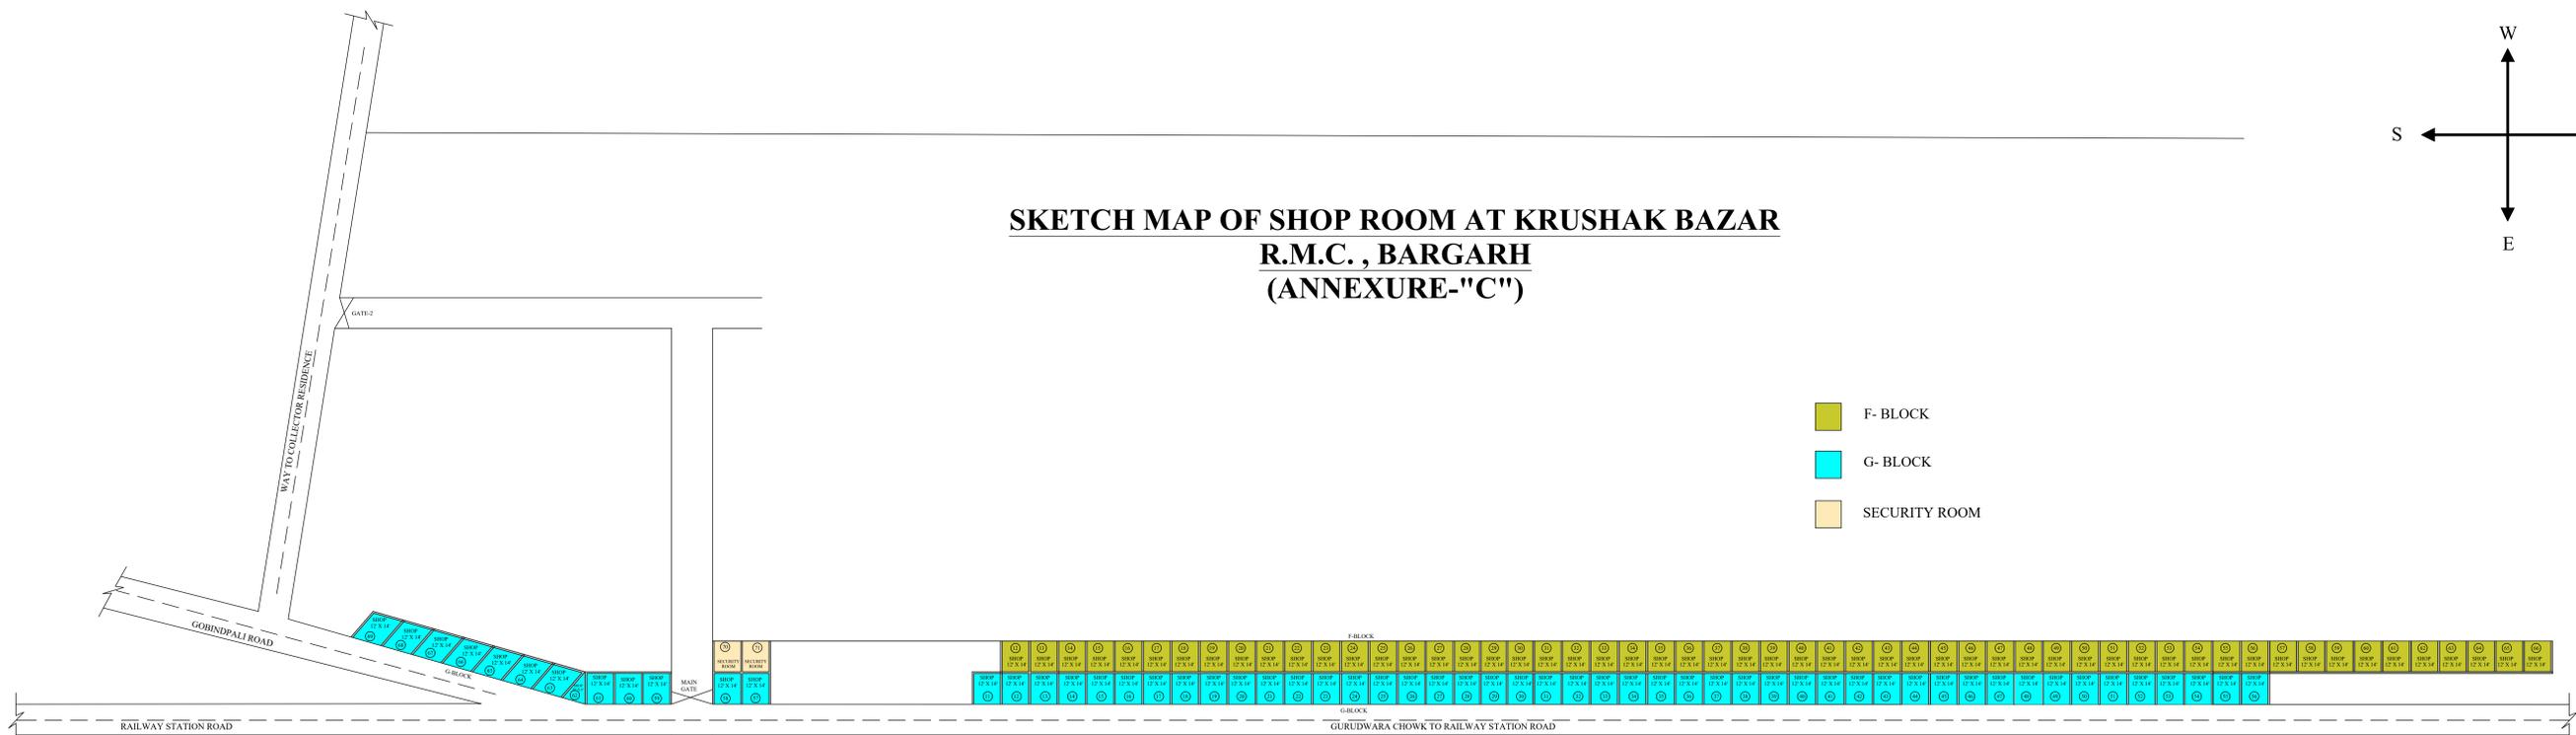


**SKETCH MAP OF SHOP ROOM AT KRUSHAK BAZAR
R.M.C. , BARGARH
(ANNEXURE-"C")**

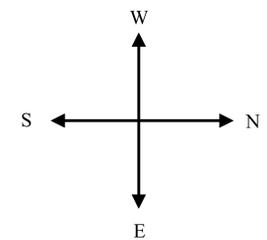

- F- BLOCK
- G- BLOCK
- SECURITY ROOM

<p>AUTHORITY-</p>
<p>DRAWING TITLE-</p> <p align="center">SKETCH MAP OF SHOP ROOM AT KRUSHAK BAZAR,R.M.C. BARGARH</p>
<p>DWG.NO-</p> <p align="right">AC/20-21/dwg-DWG/35</p>
<p>PREPARED BY-</p> <p align="right"> M/S AGRAWAL CONSTRUCTION CO. </p>
<p>CORPORATE OFFICE:-</p> <p align="right"> <small>SUPER MARKET COMPLEX SHOP NO-17,BARGARH-768028</small> </p>